


CRANEWOOD NO. 2

PART OF THE E 1/2 OF THE NW 1/4 SEC 14 T5N R6E FENTON TWP, GENESEE COUNTY, MICHIGAN

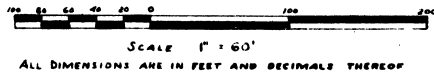


CERTIFICATE OF APPROVAL BY BOARD OF COUNTY ROAD COMMISSIONERS

This plat has been examined and was approved on the 22 day of Sept 1955 by the Genesee County Board of Road Commissioners.

C.M. Bullard
C.M. Bullard-Commissioner
R. Harold Bergh
A. Harold Bergh-Commissioner
Rob't G. Stoddard
Rob't G. Stoddard-Commissioner

COPY
Register's Office
Genesee County, Mich.
Plat of Cranewood No. 2.
Deacon Jap.
was Recorded this 24th day of October A.D. 1955 at 3:30 o'clock
A. M. In Liber 28 of Plat
in Page 5
Ensign Edgington
ORIGINAL ON FILE

I hereby certify this copy is a true copy of map or plat surveyed by the Registrar of Deeds for recording.
Date: October 18, 1955
Filed in Genesee County, Mich.
Date: October 25, 1955
Examined and approved
Date: October 18, 1955
Victor J. Pargmar
Victor J. Pargmar
Plat Engineer

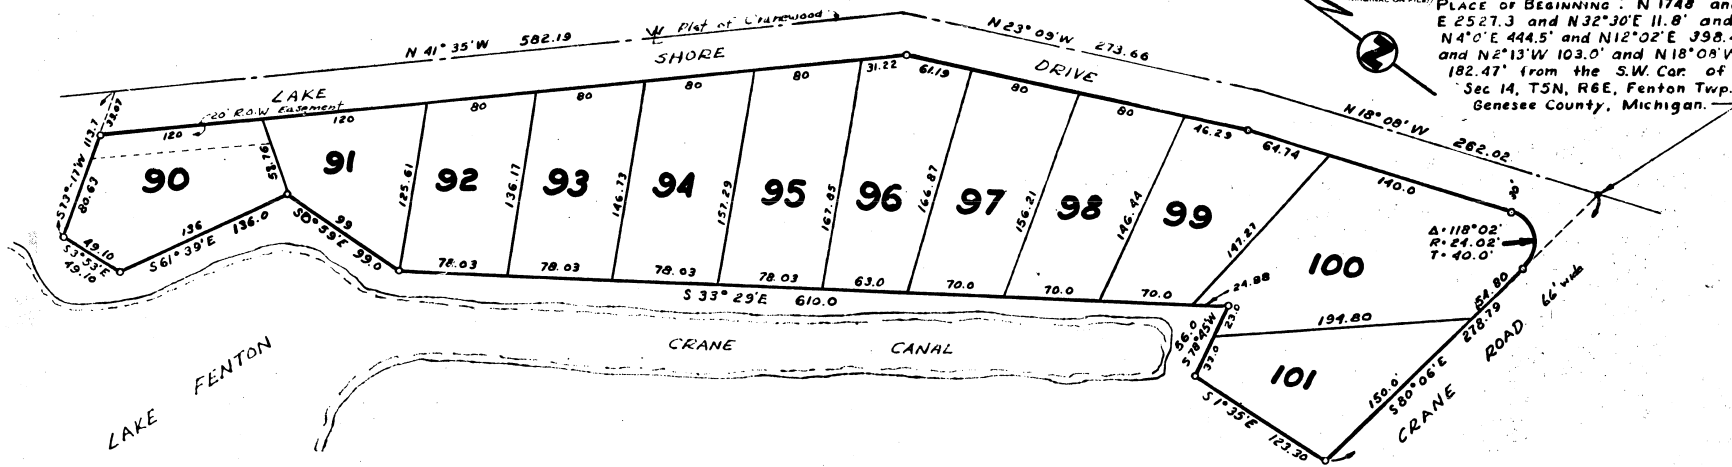

DESCRIPTION OF LAND PLATTED

The land embraced in the annexed plat of "CRANEWOOD #2", part of the E 1/2 NW 1/4 Section 14, T5N R6E, Fenton Twp., Genesee County, Michigan, is described as follows: Beginning at a point that is North 1748 feet, and East 2527.3 feet, and N 32° 30' E 111.8 feet, and N 4° 00' E 444.5 feet, and N 20° 15' W 103.0 feet, and N 18° 08' W 282.02 feet from the SW corner of Section 14, T5N R6E, thence from this place of beginning, N 18° 08' W 282.02 feet, thence N 23° 09' W 273.66 feet, thence N 41° 35' W 582.19 feet, thence S 73° 17' W 113.7 feet, thence S 3° 53' E 49.16 feet, thence S 61° 39' E 136.0 feet, thence S 0° 59' E 99.0 feet, thence S 33° 29' E 610.0 feet, thence S 75° 45' W 56.0 feet, thence S 1° 35' E 123.30 feet, thence S 80° 03' E 278.79 feet to the place of beginning. This plat contains 12 lots, and all lots extend to the waters edge.

DEDICATION

KNOW ALL MEN BY THESE PRESENTS, that I, Edith L. Crane, as proprietor, have caused the land embraced in the annexed plat to be surveyed, laid out and platted, to be known as "CRANEWOOD #2", part of the E 1/2 NW 1/4 Section 14 T5N R6E, Fenton Twp., Genesee County, Michigan, and that the road and drive as shown on said plat are hereby dedicated to the use of the public.

Witnesses
Alphus C. Bemis
Alphus C. Bemis
Robert O. Redden
Robert O. Redden
Robert A. Ridley
Robert A. Ridley

Edith L. Crane
Edith L. Crane

STATE OF MICHIGAN)
County of Genesee)

On this 12th day of September 1955, before me, a notary public in and for said county, personally appeared the above named Edith L. Crane, known to me to be the person who executed the above dedication, and who acknowledged the same to be her free act and deed.

John C. Mackie
John C. Mackie, Notary Public
Genesee County.

My commission expires November 30, 1958

CERTIFICATE OF MUNICIPAL APPROVAL

This plat was approved by the Township Board of the Township of Fenton, at a meeting held on the 18th day of August, 1955.

W. C. Lutz
W. C. Lutz, Township Clerk

SURVEYOR'S CERTIFICATE

I hereby certify that the plat hereon delineated is a correct one and that permanent metal monuments consisting of brass not less than one-half inch in diameter and 36 inches in length, encased in a concrete cylinder four inches in diameter and 36 inches in depth have been placed at all points marked thus "o" at all angles in the boundaries of the land platted, at all intersections of roads, and at all intersections of roads with the boundaries of the plat as shown on said plat.

John C. Mackie
John C. Mackie R.L.S. #7434

CERTIFICATE OF APPROVAL BY COUNTY BOARD

This plat was approved on the 22 day of Sept 1955

Karl W. Smith
Karl W. Smith-Register of Deeds
James P. Barkey
James P. Barkey-County Treasurer
George B. Dunn
George B. Dunn-County Clerk
Bernard E. O'Brien
Bernard E. O'Brien-County Commissioner

COUNTY TREASURER'S CERTIFICATE RELATIVE TO TAXES

Office of the County Treasurer, Genesee County, Michigan
I hereby certify that there are no tax liens or titles held by the State on the lands described hereon, and that there are no tax liens or titles held by individuals on said lands for the five years preceding the 1st day of Sept 1955 and that the taxes for said period of five years are paid as shown by the records of this office.
This certificate does not apply to taxes, if any, now in process of collection by township, city, or village collection officers.

James P. Barkey
James P. Barkey-County Treasurer
J.P.B.

FLINT SURVEYING CO.

36906