

Copy.

LAKE VIEW PARK


FENTON TOWNSHIP GENESSEE CO. MICH.

DEDICATION: KNOW ALL MEN BY THESE PRESENTS, That we James C. Greiner, as proprietor, and Ellen M. Greiner, his wife, have caused the land embraced in the annexed plat to be surveyed laid out and platted to be known as "Lake View Park" Fenton Township Genessee Co. Mich. and that the streets and alleys as shown on said plat are hereby dedicated to the use of the public.

Signed and sealed in Presence of
Arnold, Martz } James C. Greiner (I.S.)
Dave Coleman } Ellen M. Greiner (I.S.)

STATE of MICHIGAN } ss. On this 27th day of May 1921, before me a Notary Public in and for
County of Genessee } said County, came the above named James C. Greiner and Ellen M. Greiner, his wife, known
to me, to be the persons who executed the above dedication and acknowledged the same
to be their free act and deed.

My commission expires Apr. 25-1925. William E. Donley Notary Public Genessee Co. Mich.

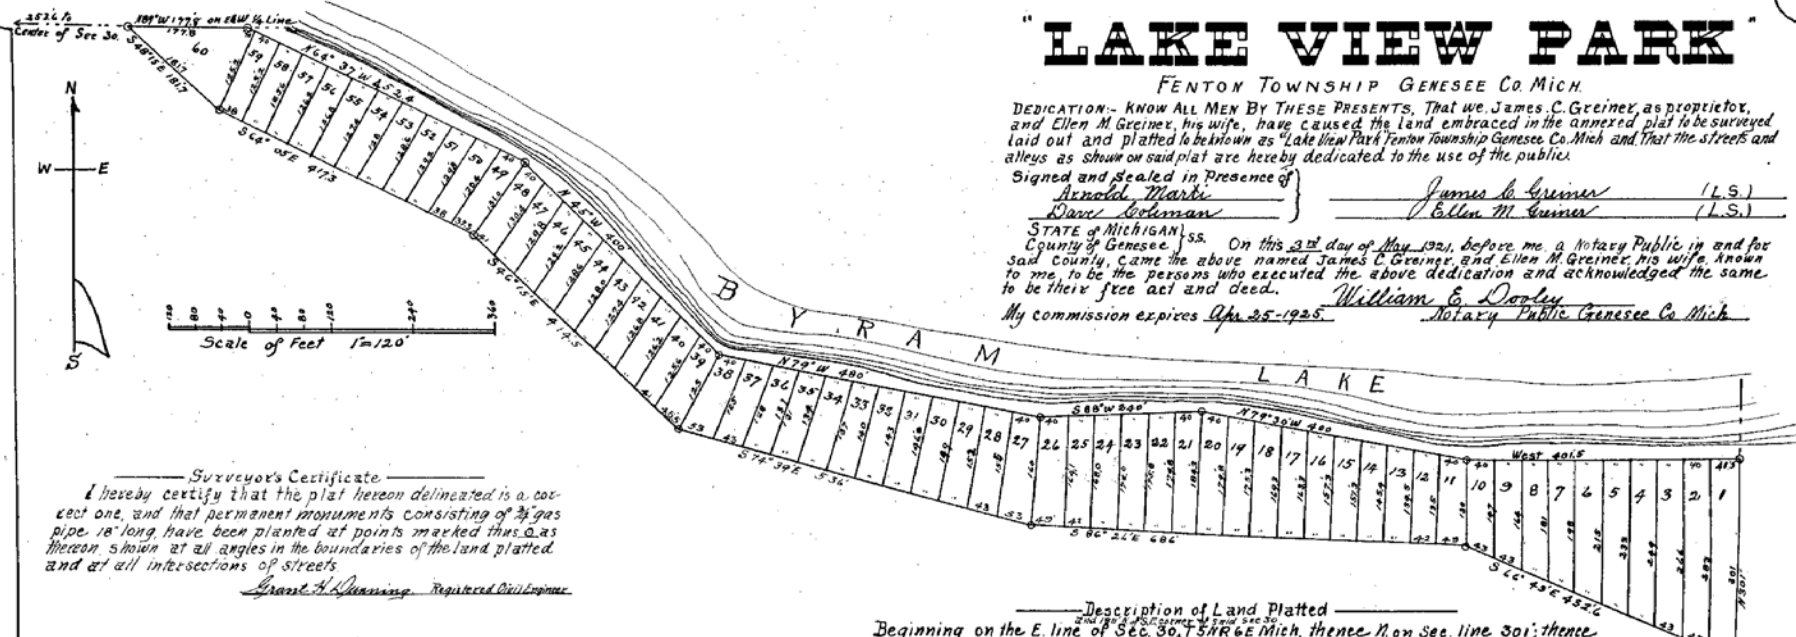

Surveyor's Certificate
I hereby certify that the plat hereon delineated is a correct one, and that permanent monuments consisting of 3/4 gas pipe, 18' long, have been planted at points marked thus \odot as hereon shown at all angles in the boundaries of the land platted and at all intersections of streets
Grant H. Manning Registered Civil Engineer

This plat was approved by the Fenton Twp Board at a meeting held this 30 day of August 1920.
Murray Chan Twp Clerk

This plat was approved on the 17th day of May 1921.
John L. Graves Judge of Probate
Jesse L. Wood County Clerk
Frank Bowler County Treasurer

Description of Land Platted
Beginning on the E. line of Sec. 30, T58R6E Mich. thence N on Sec. line 301; thence West 4015; N 79°30' W 400; S 88° W 240; N 79° W 440; N 45° W 400; N 64° 37' W 452.4 to E/W 1/4 line; thence N 89° W on 1/4 Line 177.8; thence S 48° 15' E 181.7; S 64° 05' E 417.3; S 40° 15' E 414.5; S 74° 39' E 536; S 86° 26' E 606; S 66° 45' E 432.6 to place of beginning. All on the S.E. 1/4 of Sec. 30 T58R6E Mich.

Office of the County Treasurer, Genessee County, Mich. May 17th 1921.
I hereby certify that there are no tax liens or titles held by the State on the lands described above, and that there are no tax liens or titles held by individuals on said lands for the five years preceding the 17th day of May 1921, and that the taxes for said period of five years are all paid, as shown by the records of this office.

Agnes Delaney
Dep. County Treasurer

FILED
MAY 27 1921
COUNTY CLERK
GENESSEE COUNTY, MICH.

ORIGINAL COPY
1 HEREIN CERTIFIED TRUE COPY
FOR RECORD
MAY 27 1921
COUNTY CLERK
GENESSEE COUNTY, MICH.

Examined and Approved
June 9-1921
John L. Graves
Judge of Probate